





MAIN LEVEL FLOOR PLAN
1,025 SQ. FT. AREA

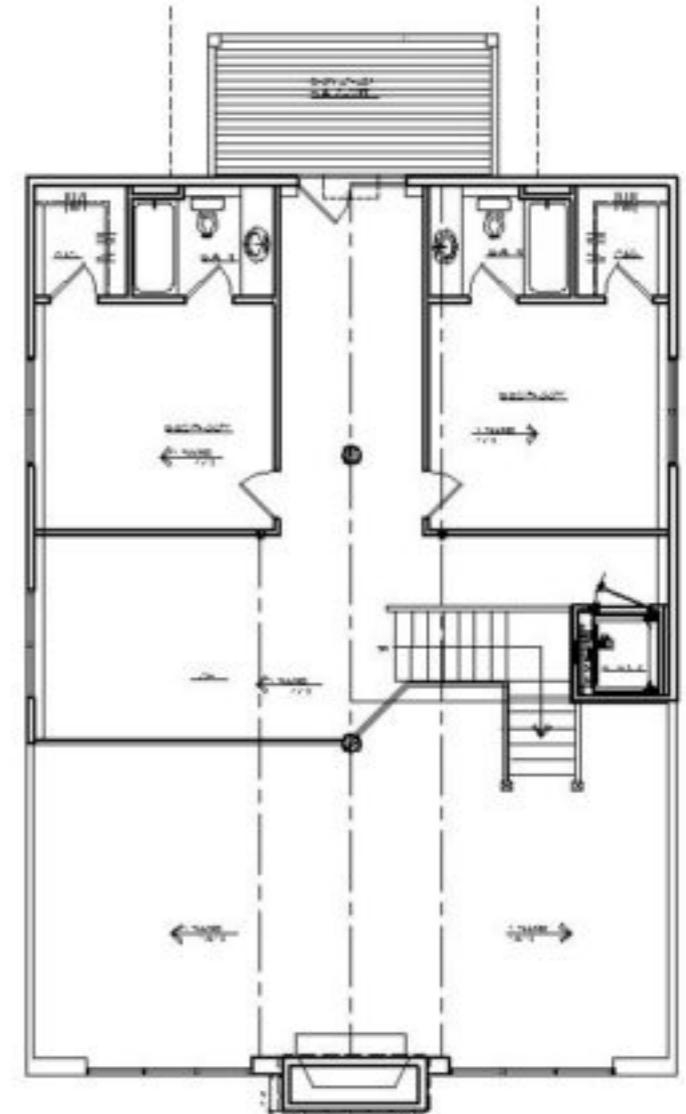

UPPER LEVEL FLOOR PLAN
1,055 SQ. FT. AREA



FRONT ELEVATION
SCALE 1/4" = 1'-0"

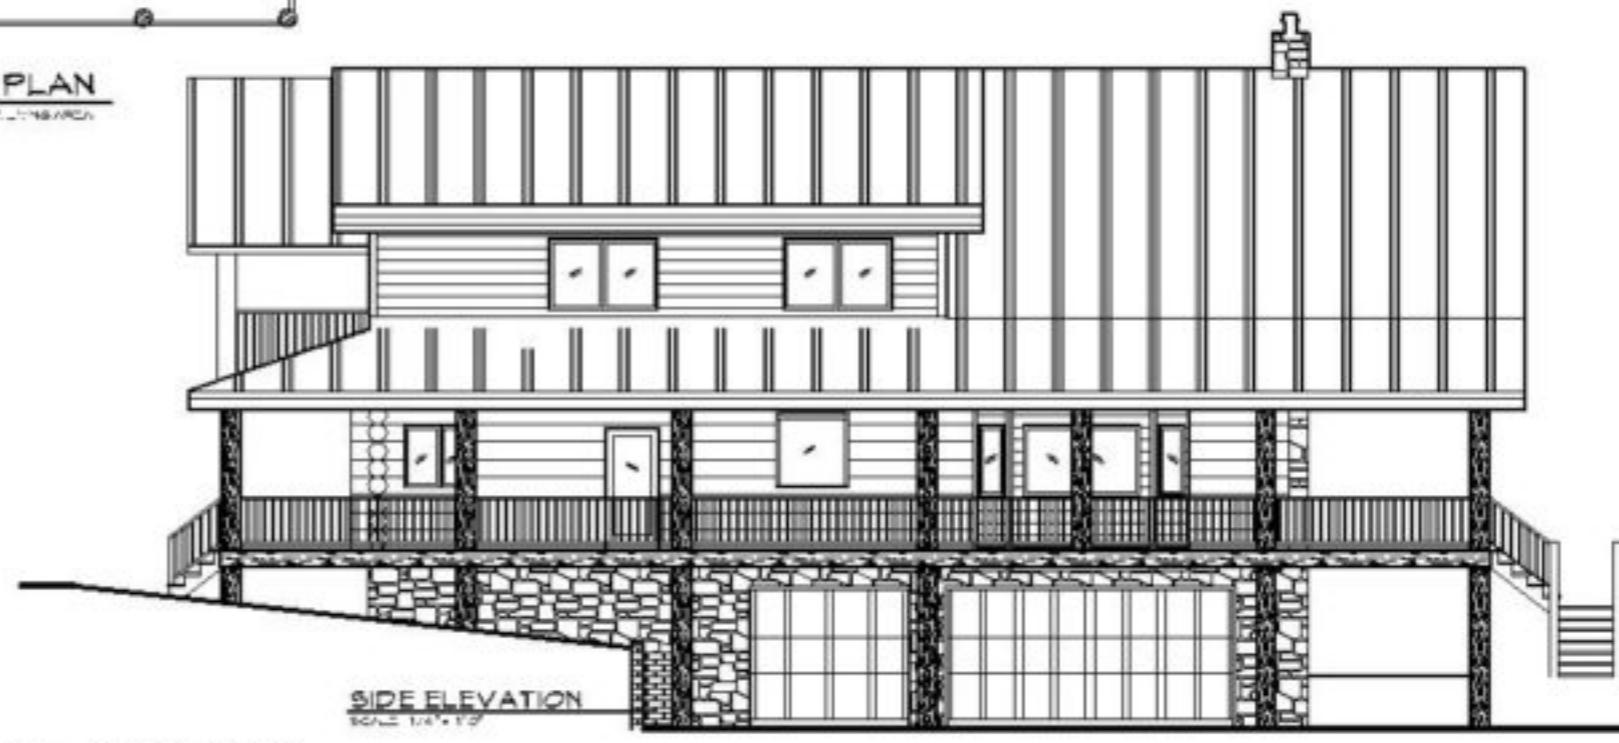

SIDE ELEVATION
SCALE 1/4" = 1'-0"



PLAN # - 1825-1 CABIN