


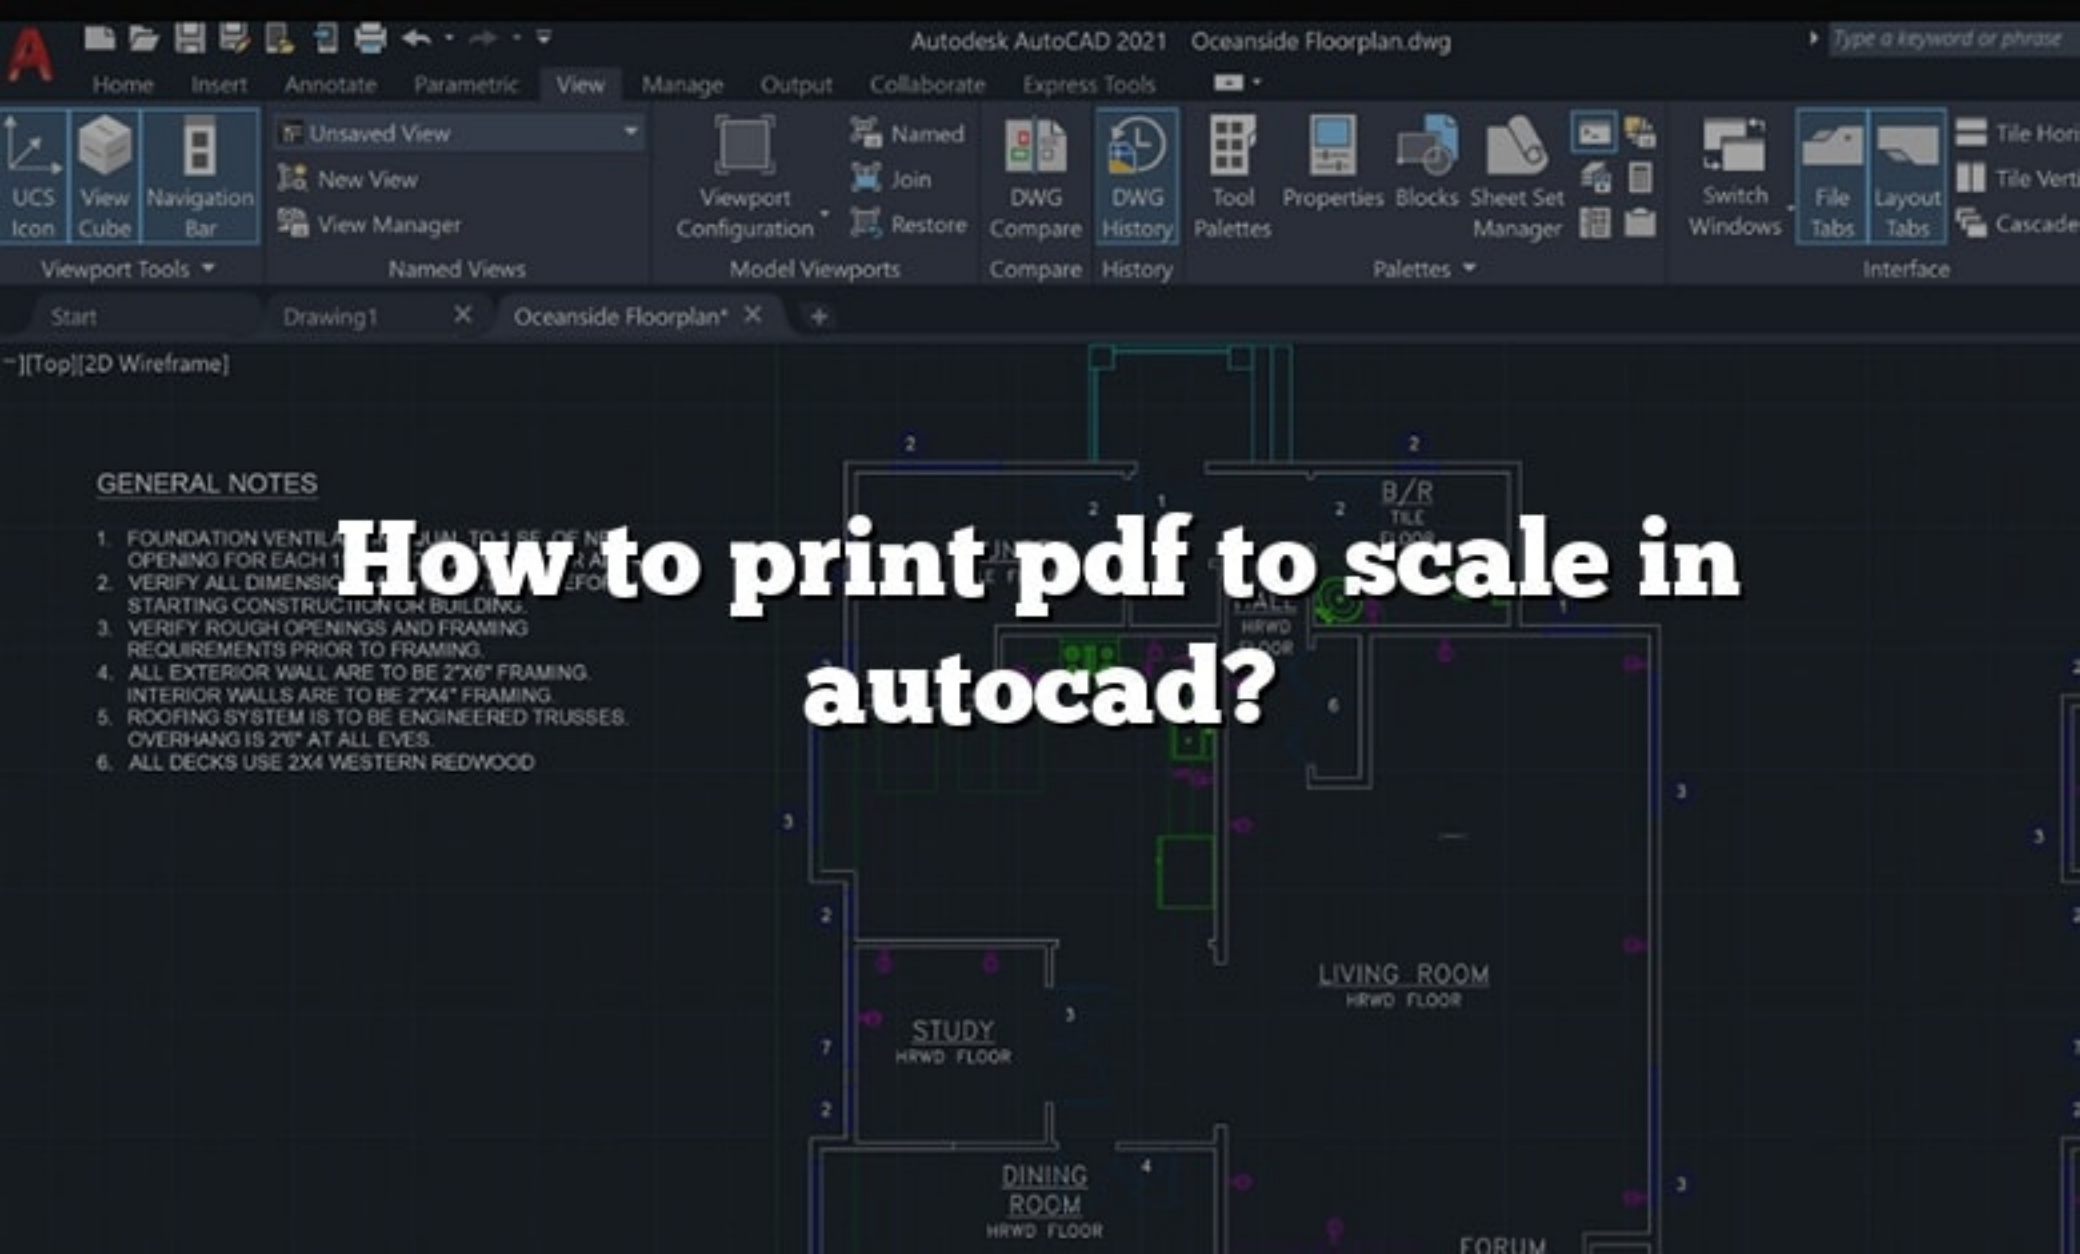

GENERAL NOTES

1. FOUNDATION VENTILATION SHALL BE ONE SQUARE FOOT OF NET OPENING FOR EACH 100 SQUARE FEET OF FLOOR AREA.
2. VERIFY ALL DIMENSIONS AND LOCATIONS BEFORE STARTING CONSTRUCTION ON BUILDING.
3. VERIFY ROUGH OPENINGS AND FRAMING REQUIREMENTS PRIOR TO FRAMING.
4. ALL EXTERIOR WALL ARE TO BE 2"x6" FRAMING. INTERIOR WALLS ARE TO BE 2"x4" FRAMING.
5. ROOFING SYSTEM IS TO BE ENGINEERED TRUSSES. OVERHANG IS 2'6" AT ALL EYES.
6. ALL DECKS USE 2X4 WESTERN REDWOOD

How to print pdf to scale in autocad?