

Document Browser

Tree

Thumbnails

design

Napa.rvt


Views

3D View

{3D}

Sheets

- A102 - Floor 1 Existing
- A104 - Floor 2 Existing
- A203 - Elevation East Existing
- A201 - Elevation North Existing
- A300 - Sections E-W
- A301 - Sections N-S
- A205 - Elevation South Existing
- A207 - Elevation West Existing
- A100 - Parking Existing
- A500 - Details
- A208 - Elevation West New
- A206 - Elevation South New
- A204 - Elevation East New
- A101 - Parking New
- A103 - Floor 1 Proposed

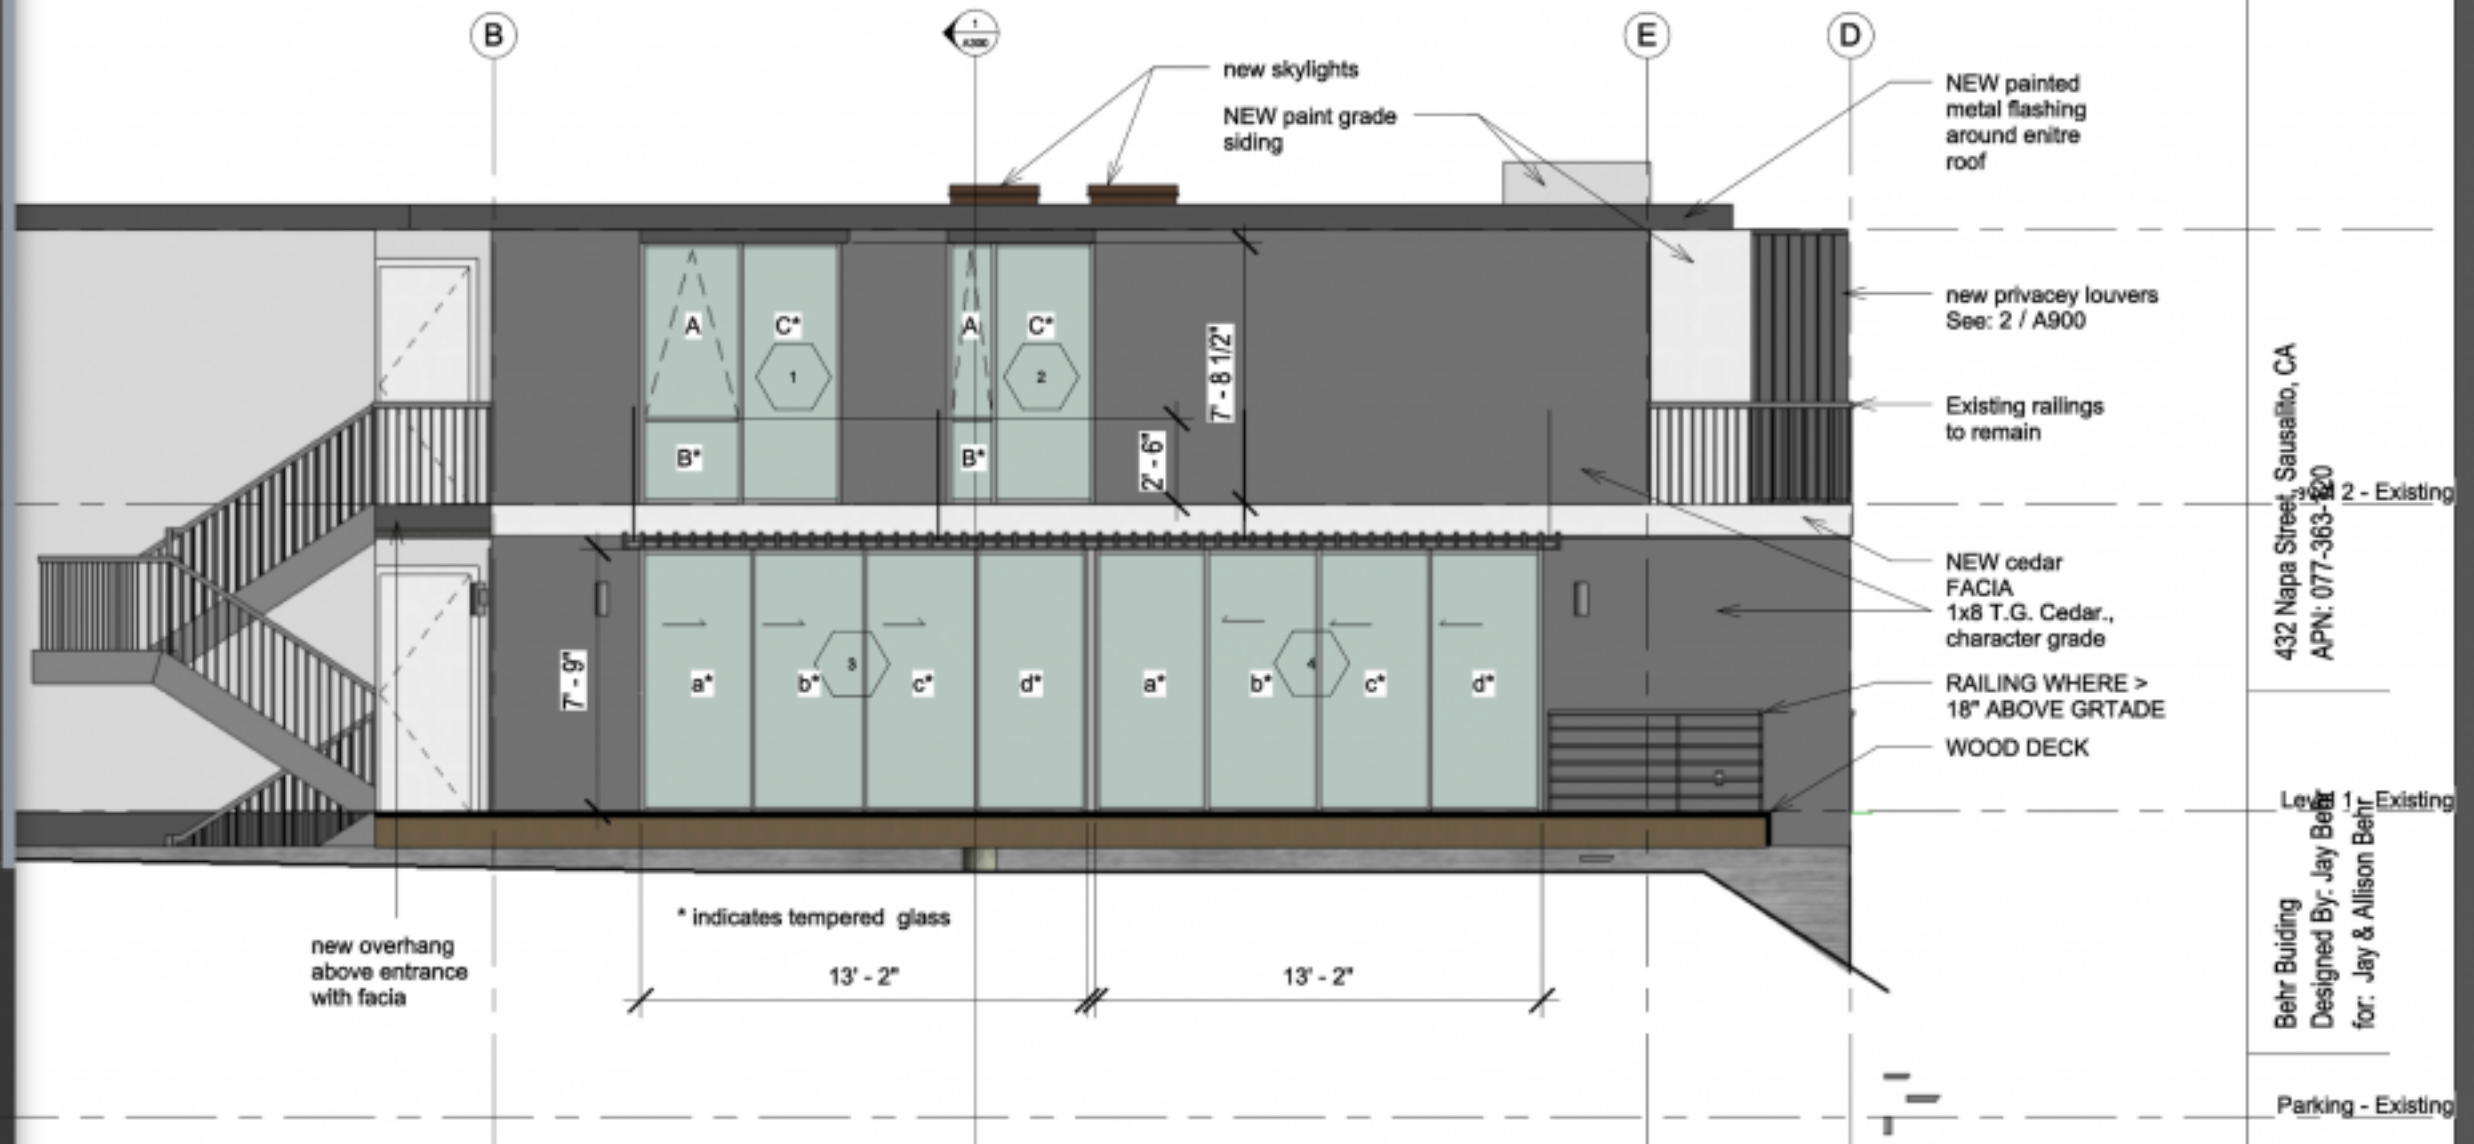

Previous Model

Next Model

A208