




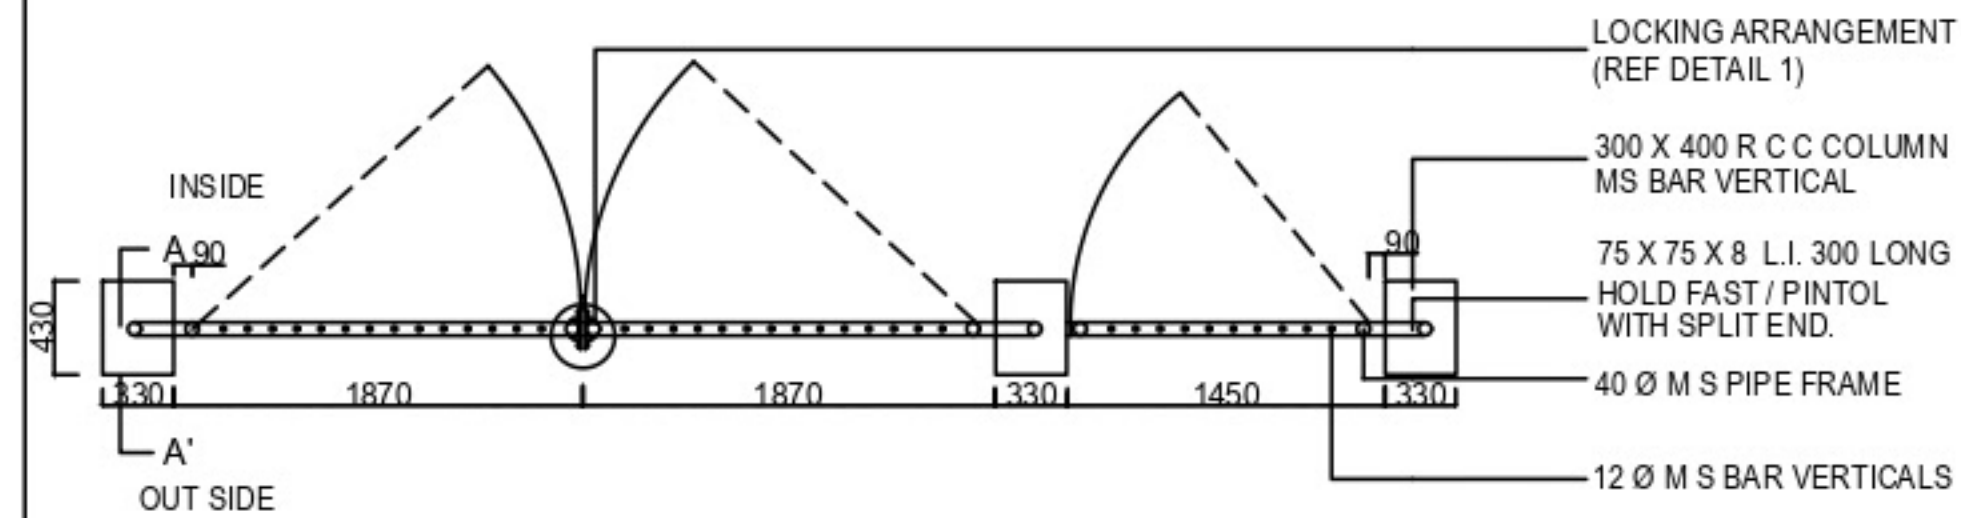


PLAN
SCALE 1 : 50

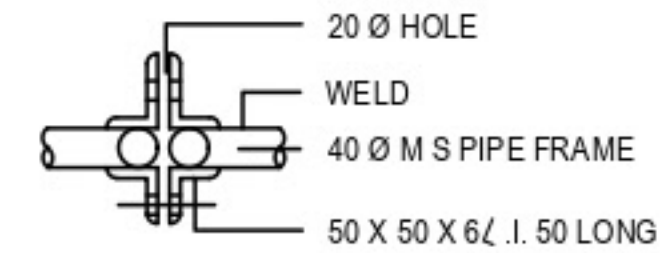


LOCKING ARRANGEMENT
(DETAIL 1)

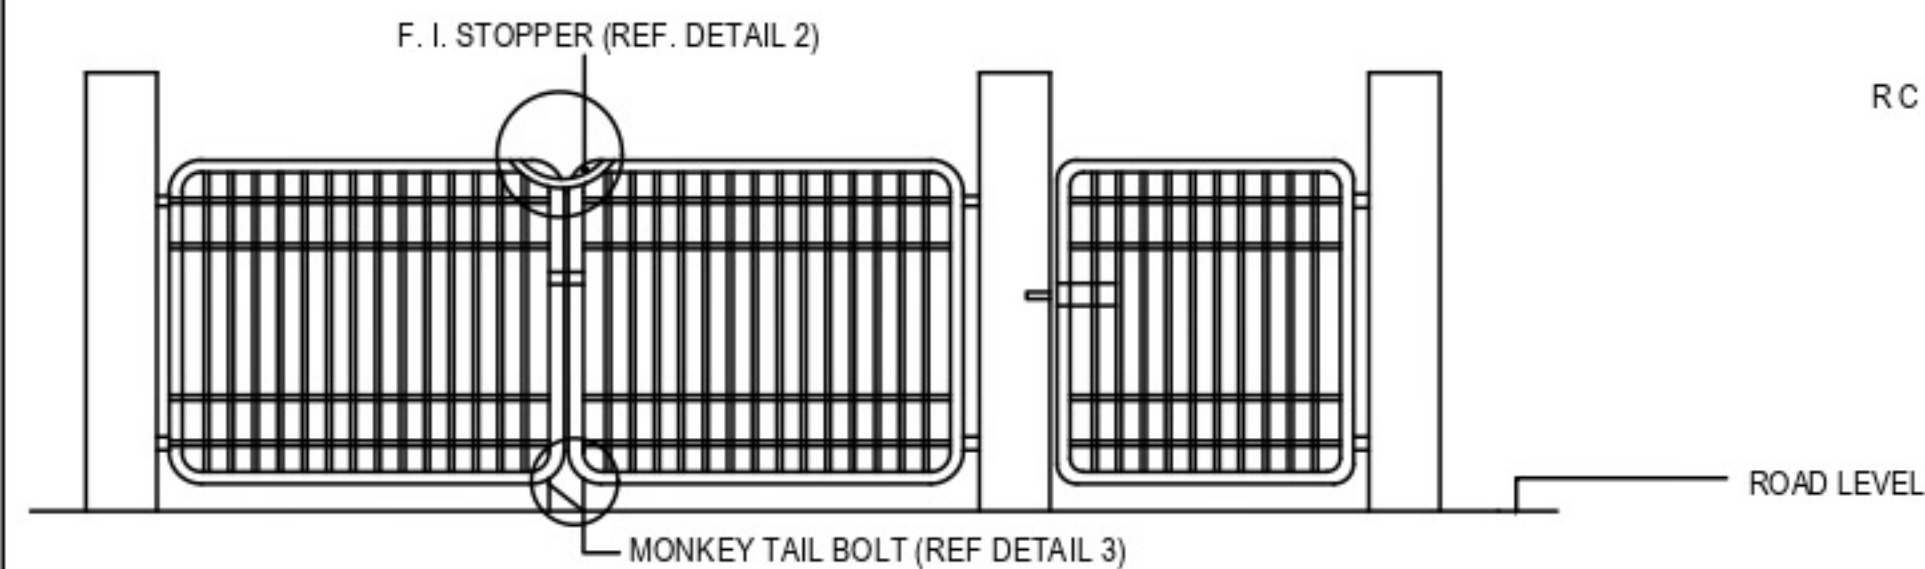


ELEVATION
SCALE 1 : 50

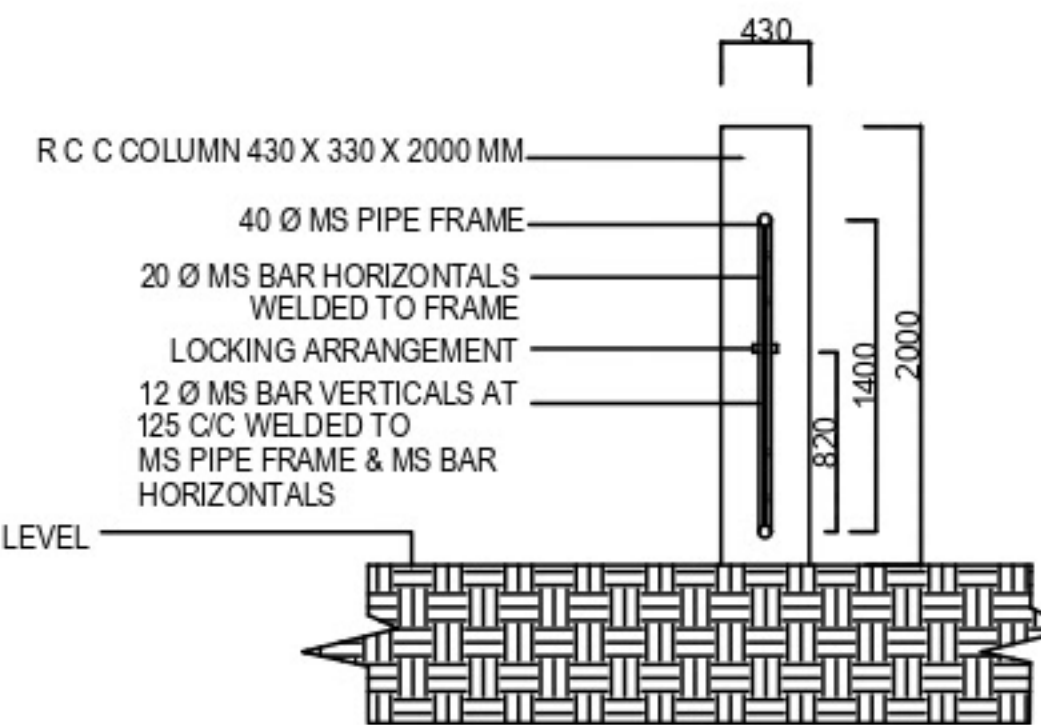


SECTION A - A'
SCALE 1 : 50

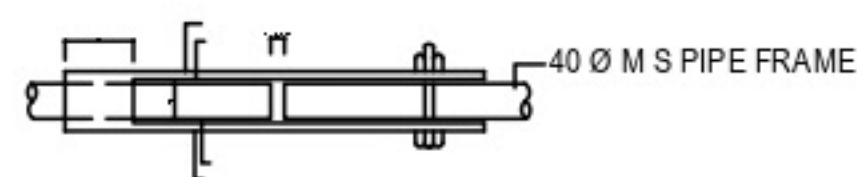


F.I. STOPPER DETAIL 2
(PLAN)

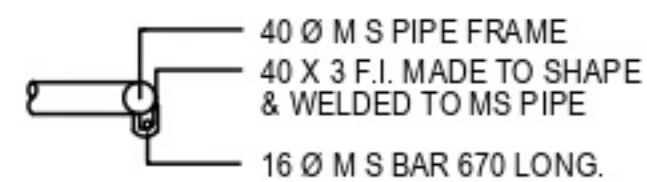


MONKEY TAIL BOLT DETAIL 3
(PLAN)

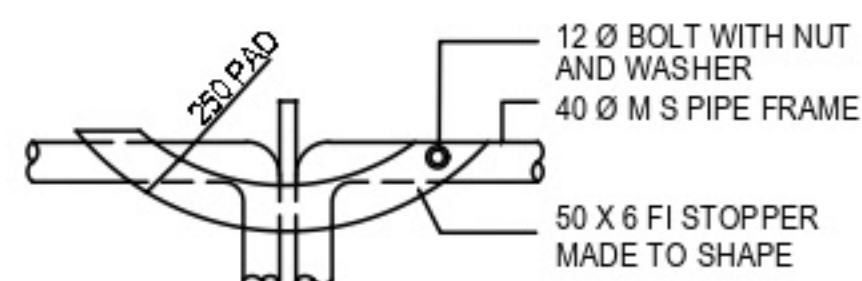

F.I. STOPPER DETAIL 2
(SECTION)

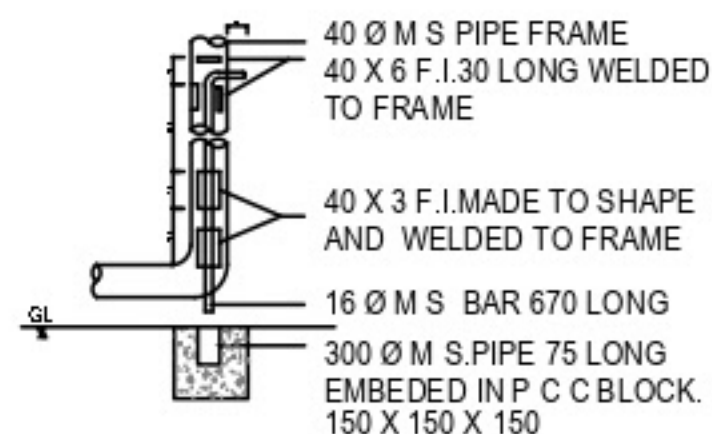

MONKEY TAIL BOLT DETAIL 3
(SECTION)

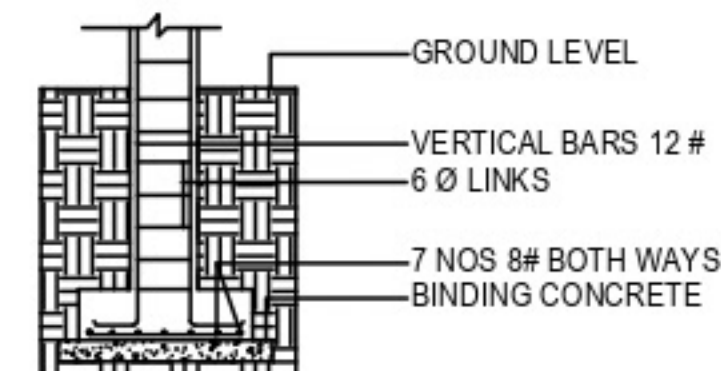

SECTION OF R C C COL
AND COL FOOTING

REMARK

REV : DESCRIPTION : BY : DATE :

STATUS :
CONSTRUCTION PLAN

CLIENT :
DR JAMILAH
KULLIYAH OF ARCHITECTURE
AND ENVIRONMENT DESIGN
DEPT. OF LANDSCAPE ARCHITECTURE

ARCHITECT :
NUR AMIRAH BINTI NORDIN
DEPT OF LANDSCAPE ARCHITECTURE

TITLE :
CONSTRUCTION PLAN OF GATEWAY

SCALE : DATE : DRAWN : CHECKED :
AT A3 : 02/01/2020
1 : 50

PROJECT : DRAWING NO : REVISION :
NO : 10 A3/1