


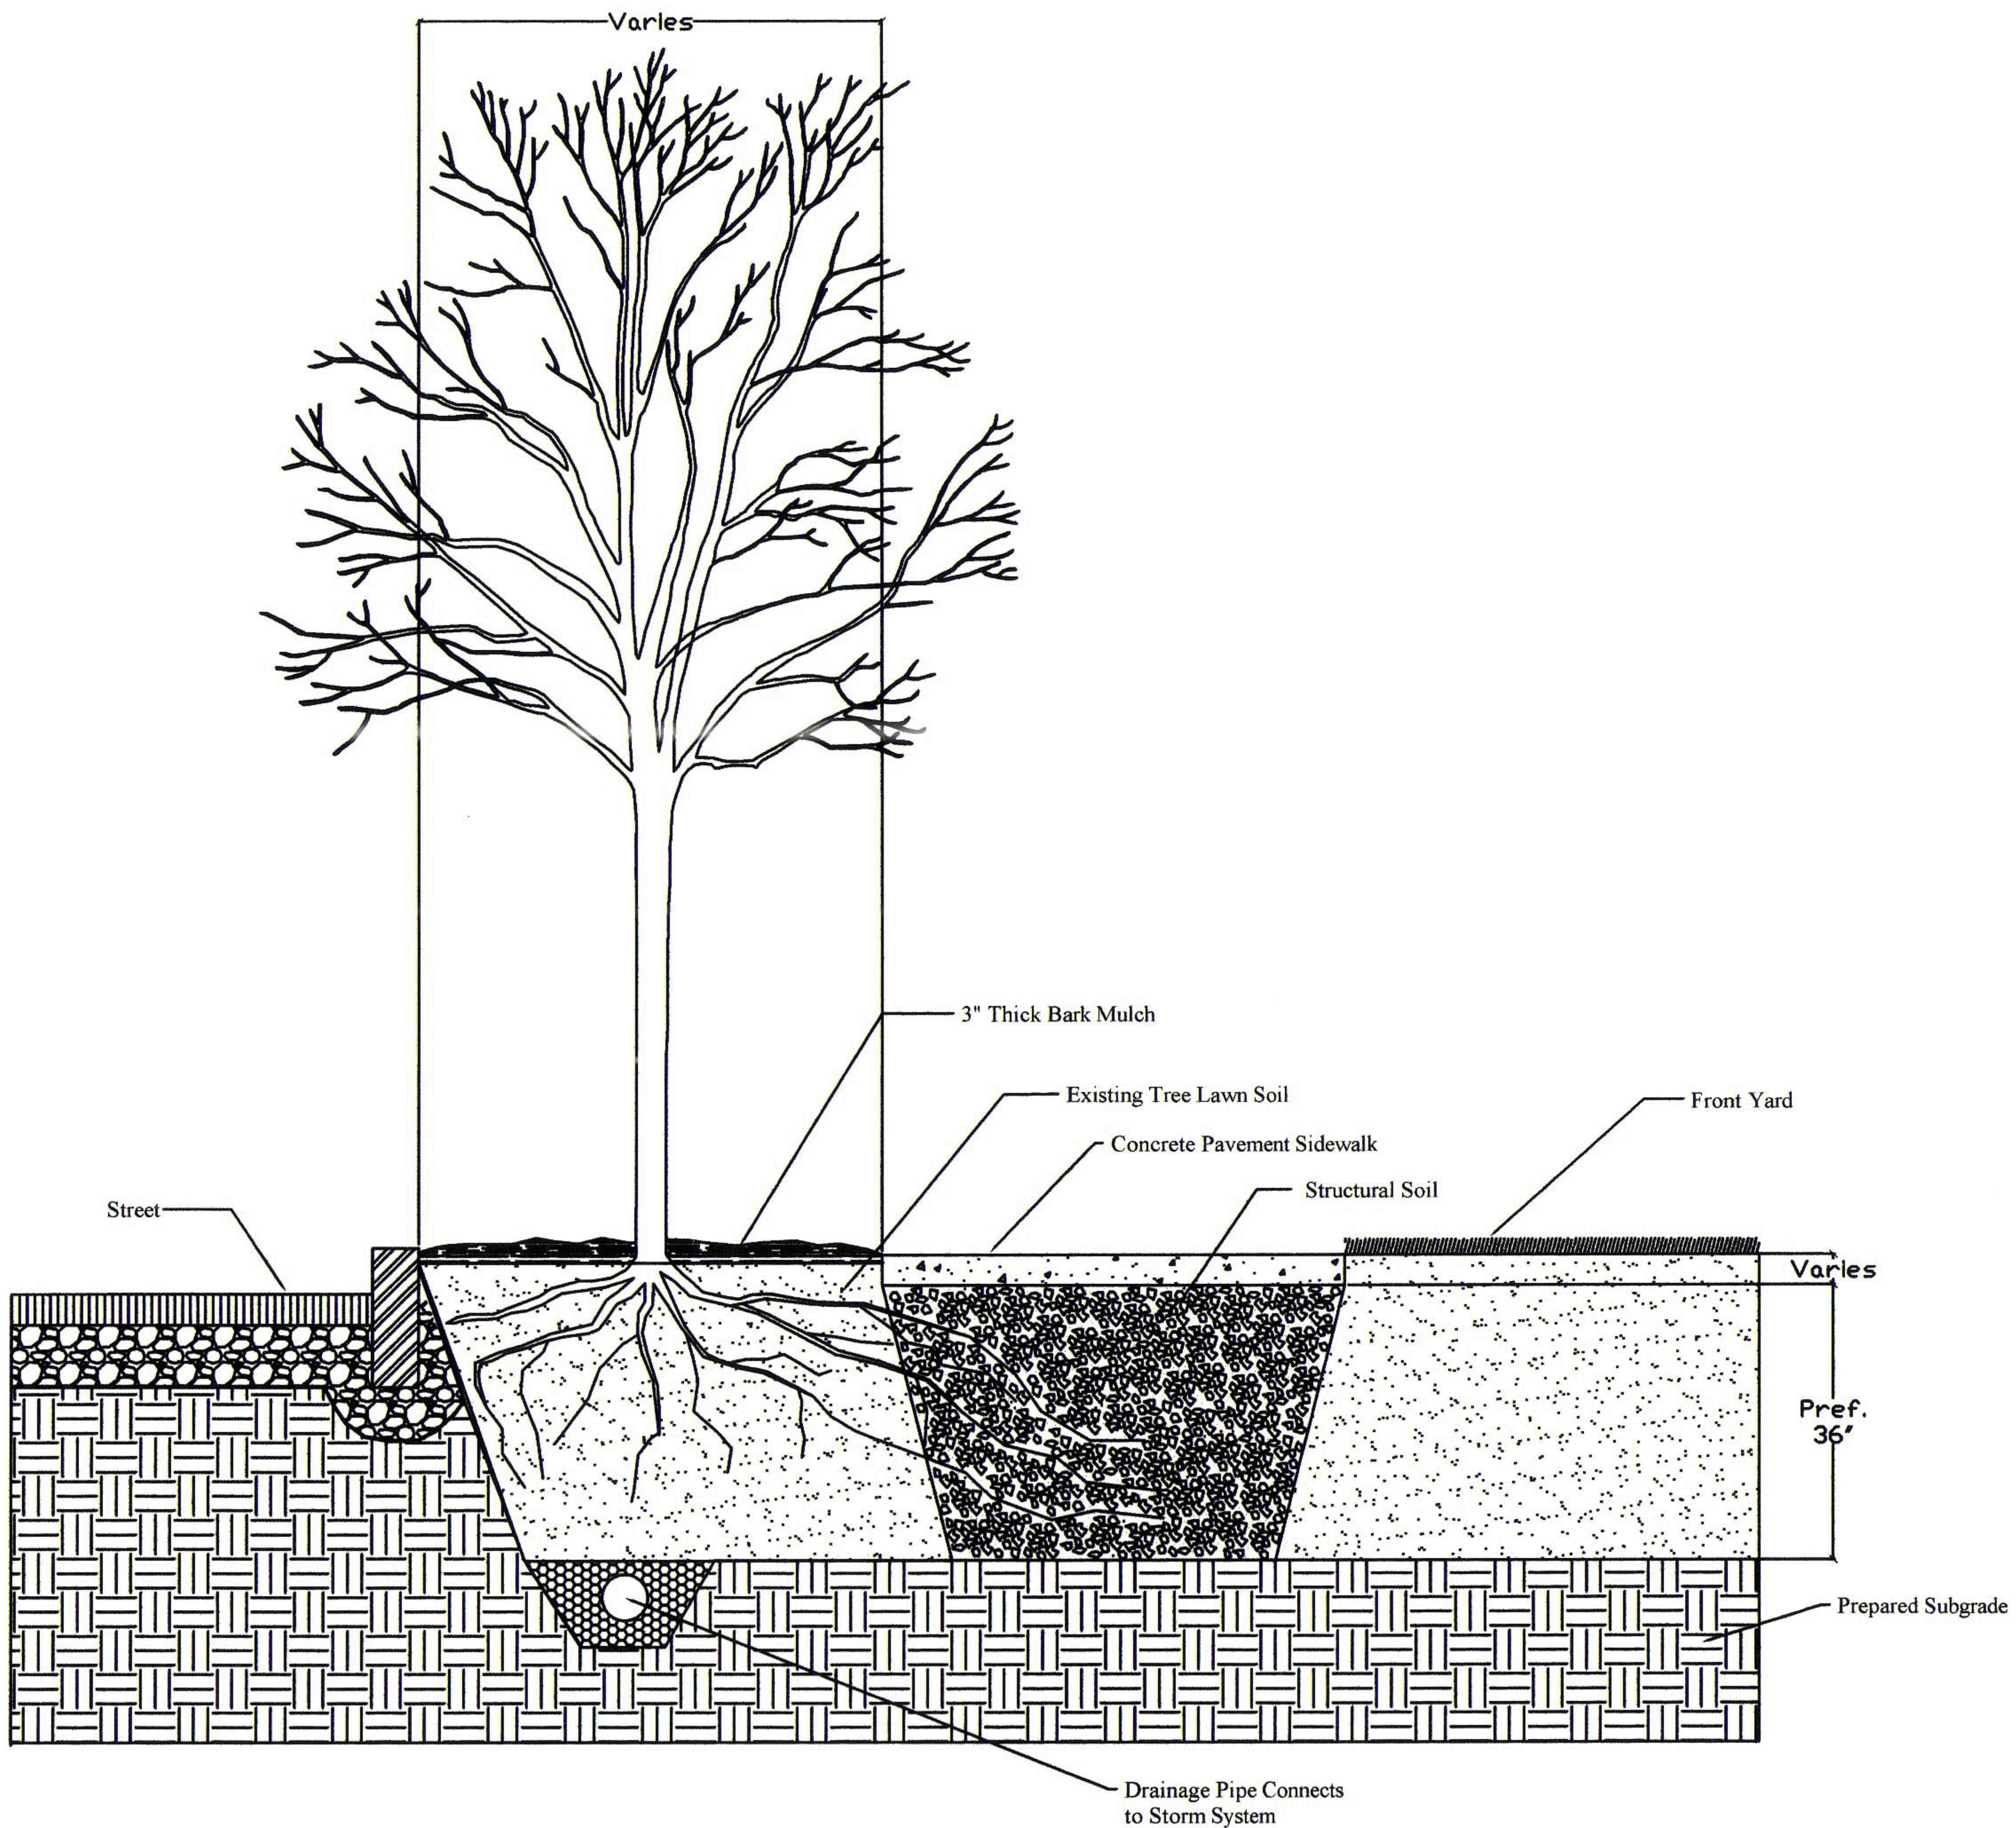

STRUCTURAL SOIL BREAK-OUT ZONE FROM NARROW TREE LAWN TO FRONT YARD