


FASCIA COVER INSTALLED IN  
ACCORDANCE WITH FASCIA  
MANUFACTURER'S INSTALLATION  
INSTRUCTIONS.

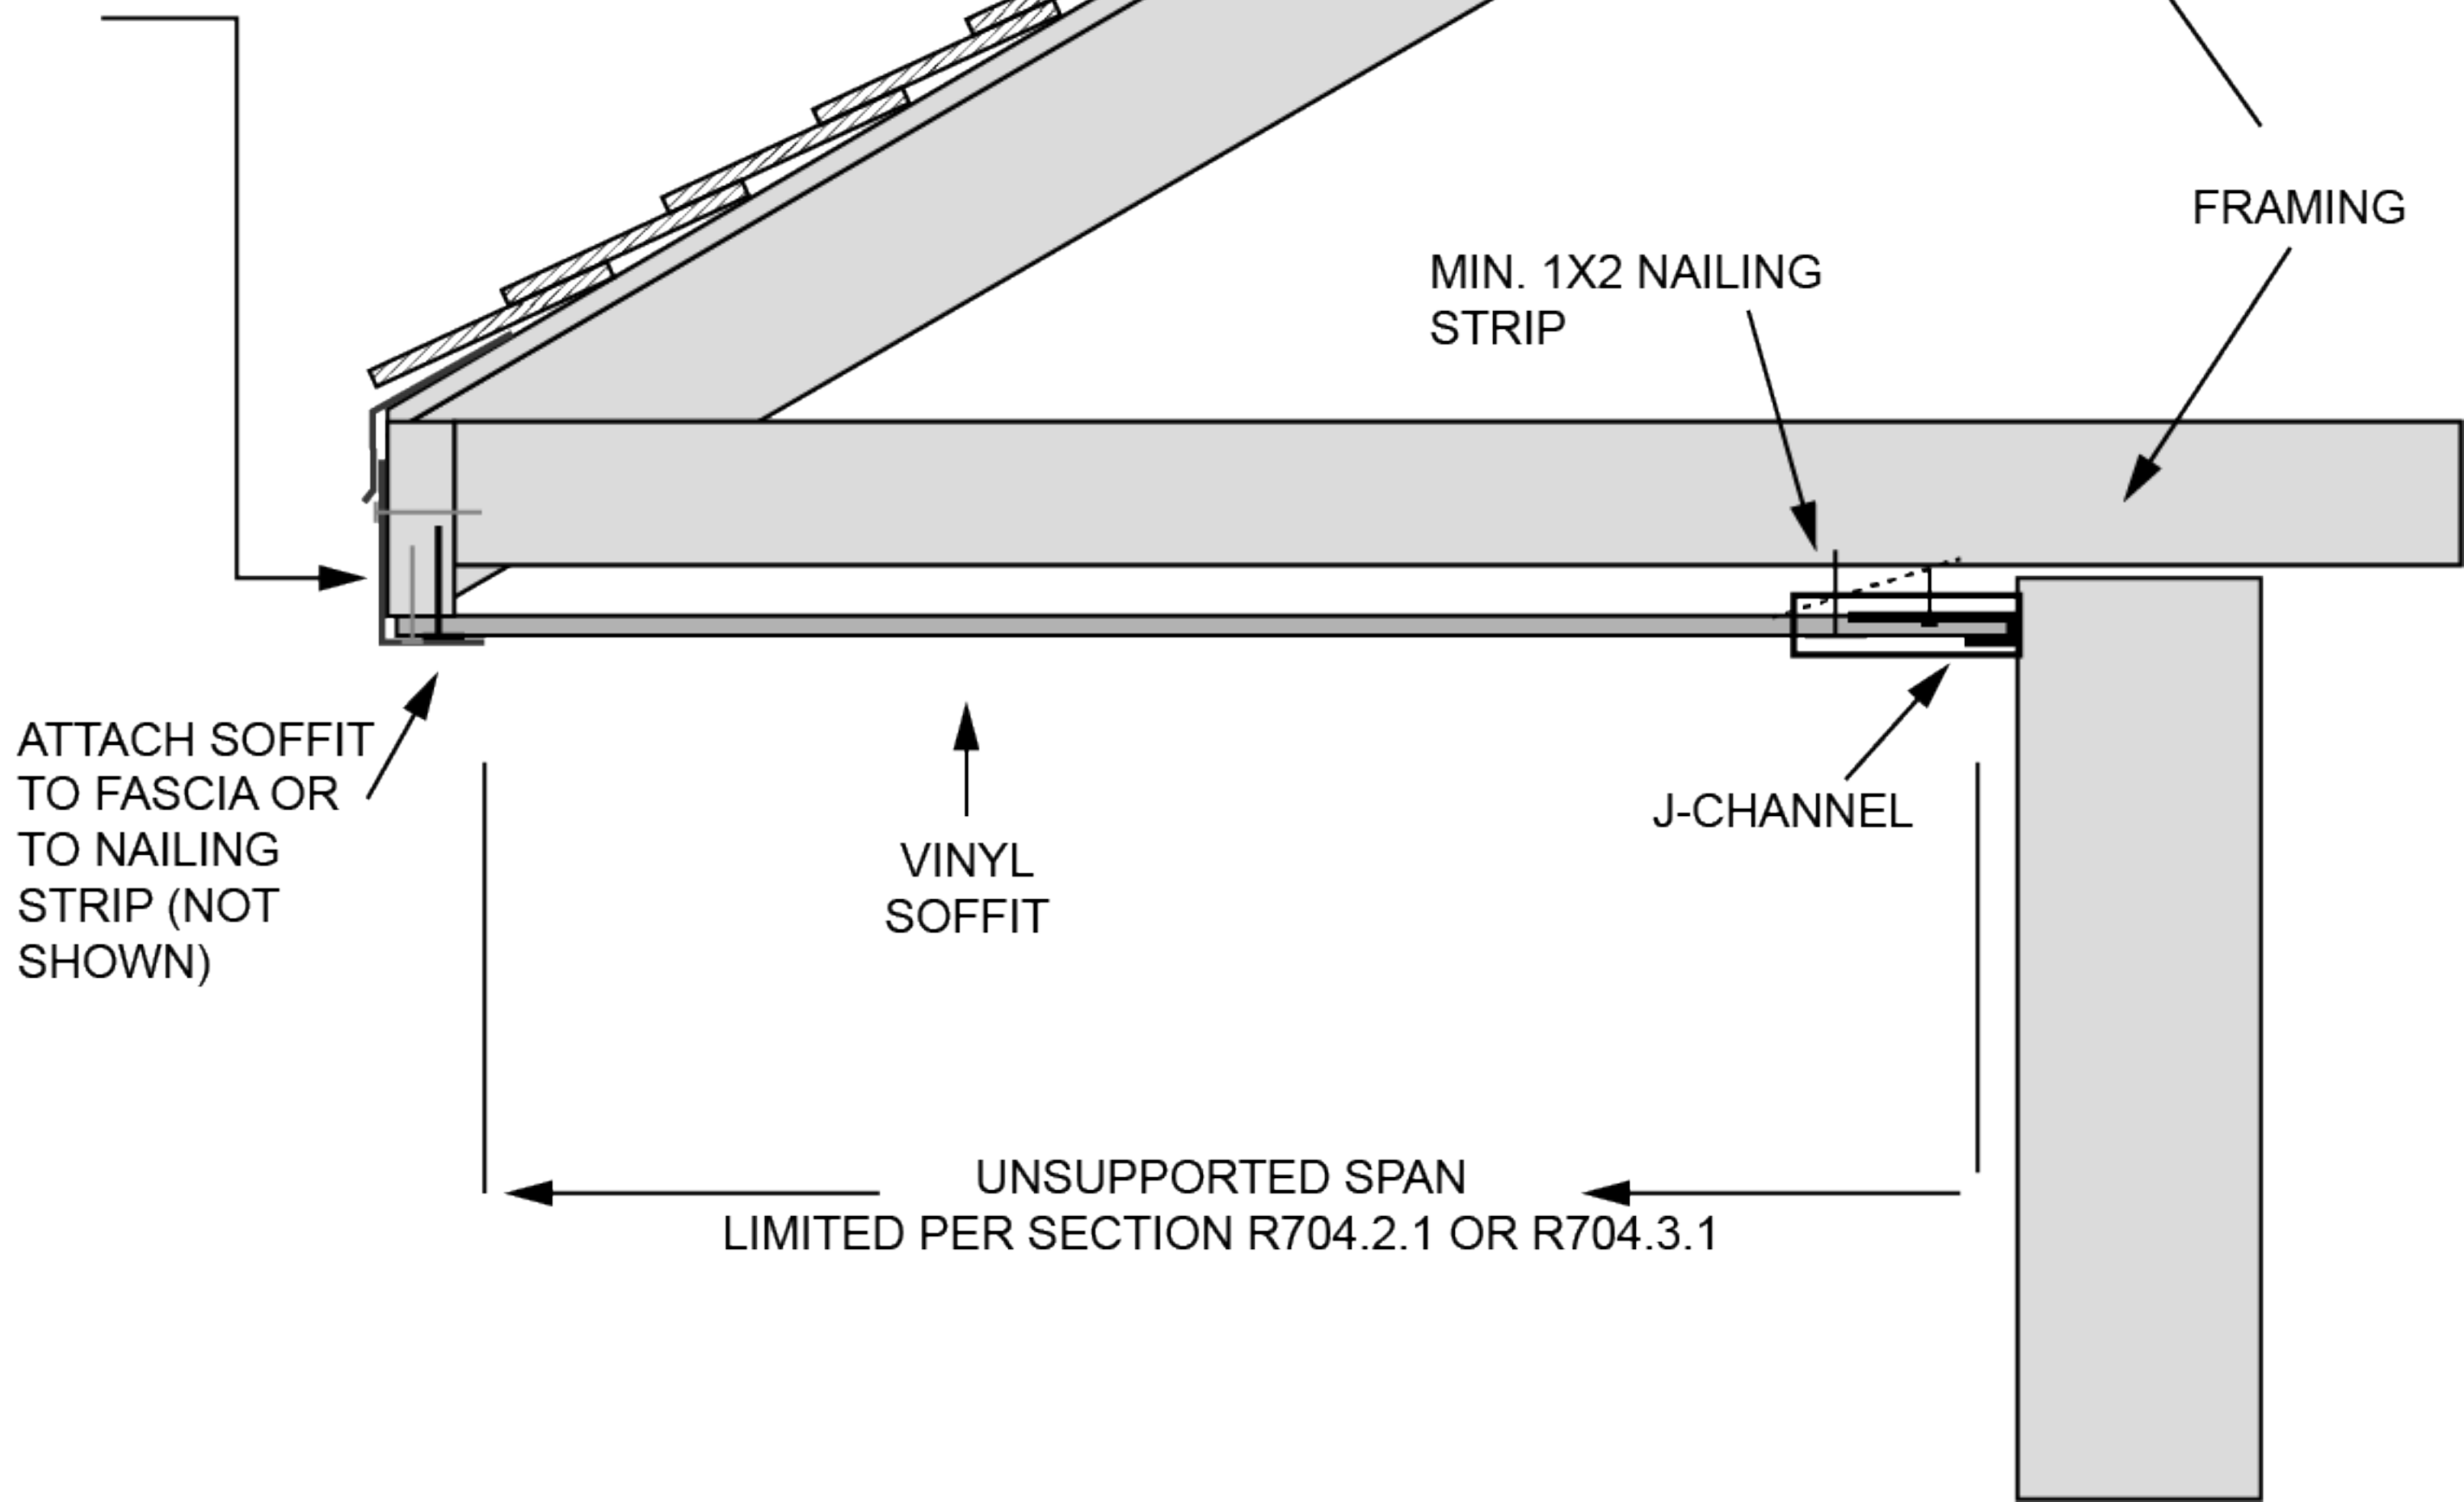

FRAMING

MIN. 1X2 NAILING  
STRIP

ATTACH SOFFIT  
TO FASCIA OR  
TO NAILING  
STRIP (NOT  
SHOWN)

VINYL  
SOFFIT

J-CHANNEL

UNSUPPORTED SPAN  
LIMITED PER SECTION R704.2.1 OR R704.3.1