


HATFED, PA 19440		
scale	date	revision
1/4" = 1'	JUNE 2014	02
drawn by	checked by	drawing #
PETER JERROM		03

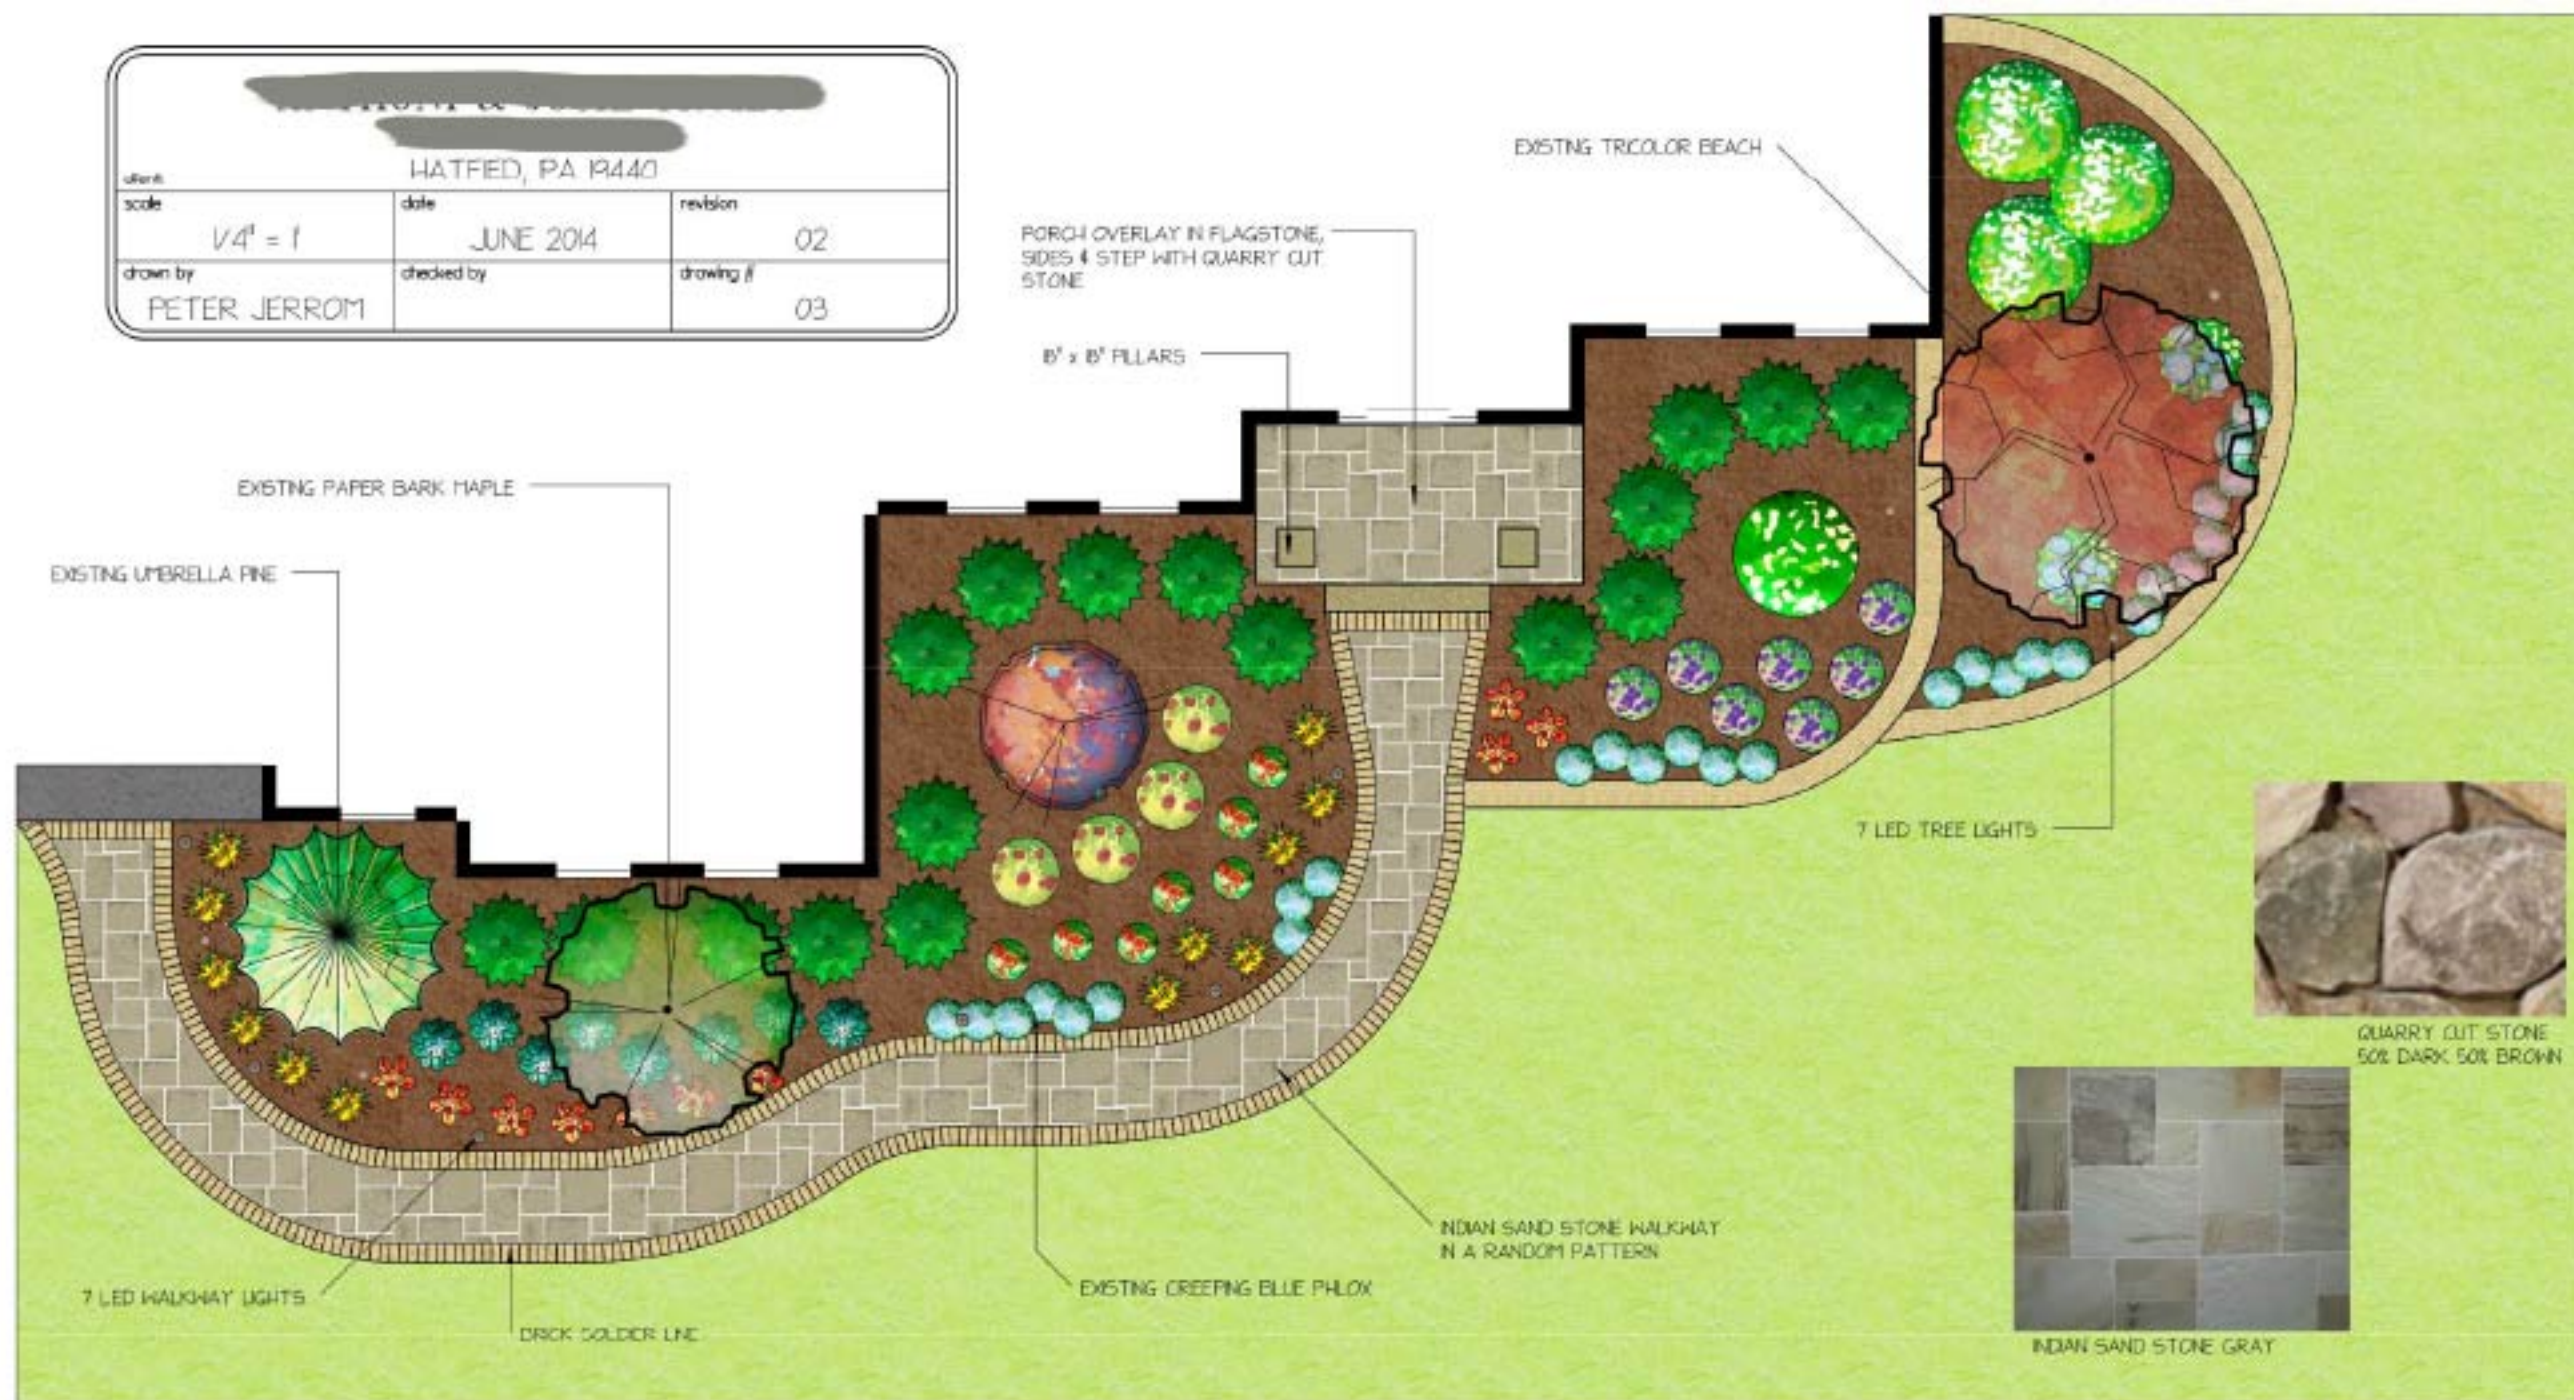

PLANT LIST:

